




- 2 HH1200 - 1500Hx800H
- 1 Maxiflow 1200 - Centre - Male-Male
- 1 Maxiflow 1200 - Centre - Female-Male

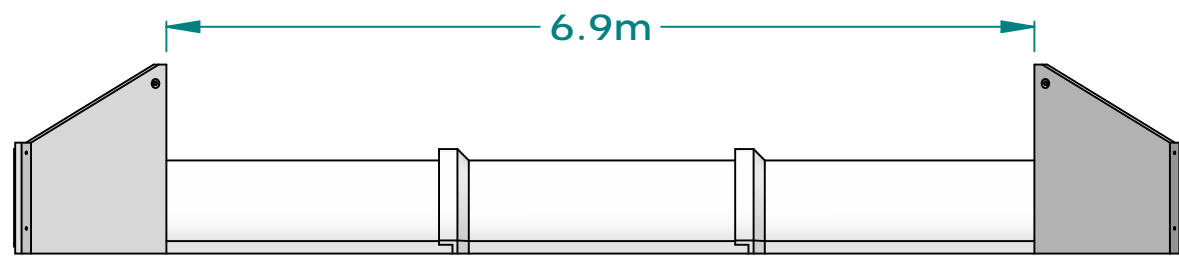

- 2 HH1200 - 1500Hx800H
- 1 Maxiflow 1200 - Centre - Male-Male
- 2 Maxiflow 1200 - Centre - Female-Male

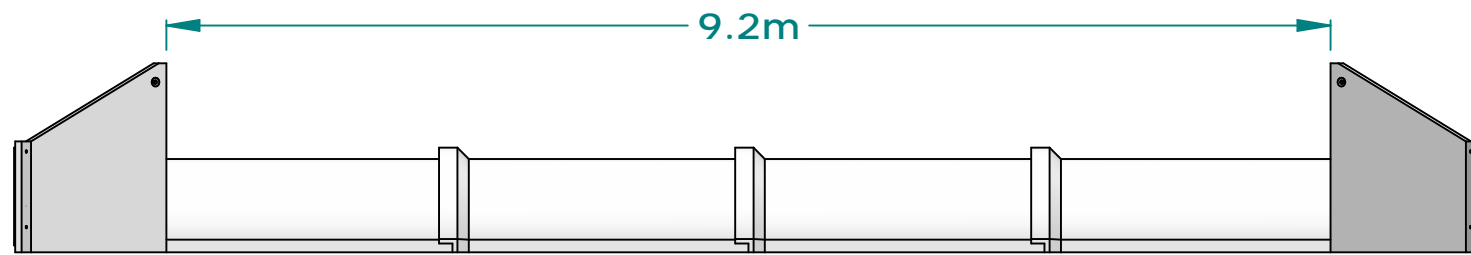


- 2 HH1200 - 1500Hx800H
- 1 Maxiflow 1200 - Centre - Male-Male
- 3 Maxiflow 1200 - Centre - Female-Male

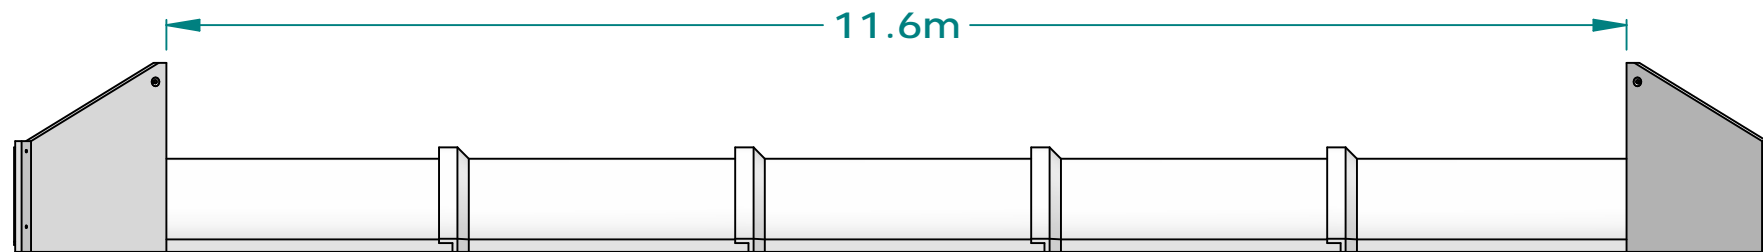

- 2 HH1200 - 1500Hx800H
- 1 Maxiflow 1200 - Centre - Male-Male
- 4 Maxiflow 1200 - Centre - Female-Male

0-750
Sill height to
suit application

Difference in sill level
to suit application 0-750

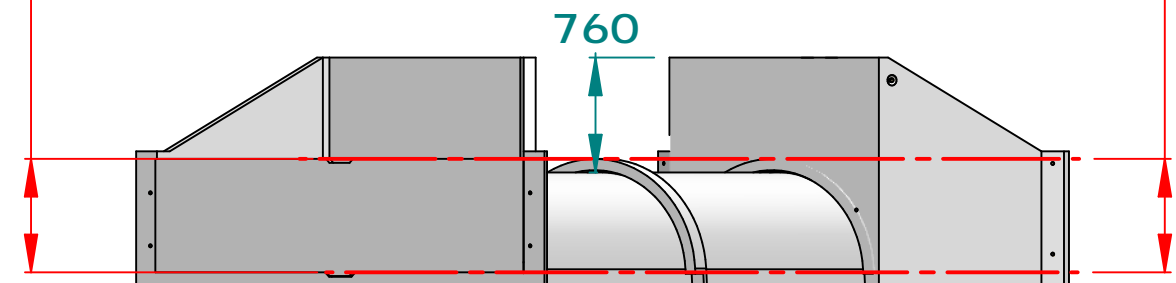

Upstream/
inlet

Downstream/
outlet

- Erosion control wings for the headwall are available and recommended in all applications.
- Different headwall heights are available.
- For different sill level distances to suit your application consult with Padman Stops.
- Longer crossings are available on request.

HH1200 - 1500Hx800H - Crossings

© Padman Stops. This document is and shall remain the property of Padman Stops. Unauthorised use of this document in any form is prohibited. Patents may apply.

All dimensions in millimetres unless otherwise stated.

spadman@padmanws.com.au
tel. 07 4763 2030



Padman WATER
SOLUTIONS