
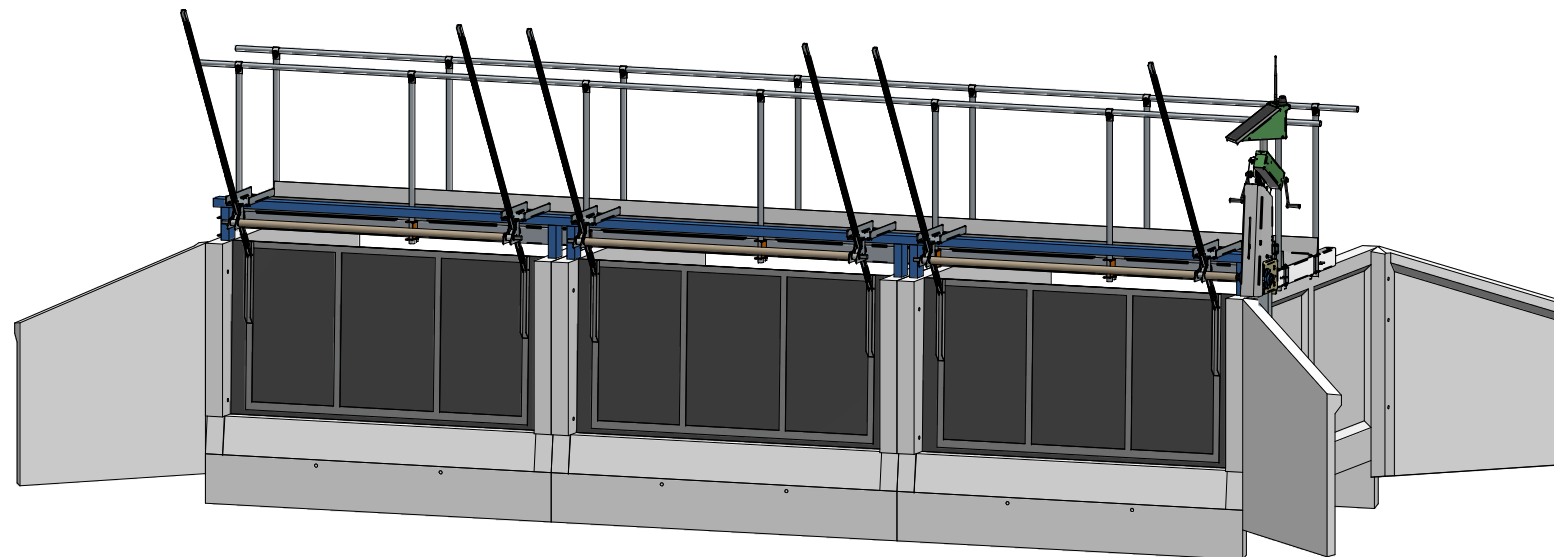
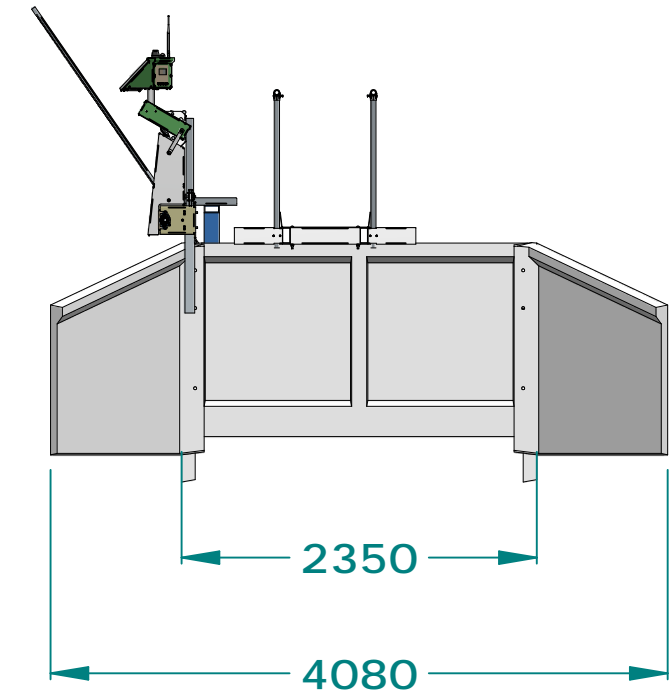


Height from the top of the closed door to PBC 2000 sill level : 1050

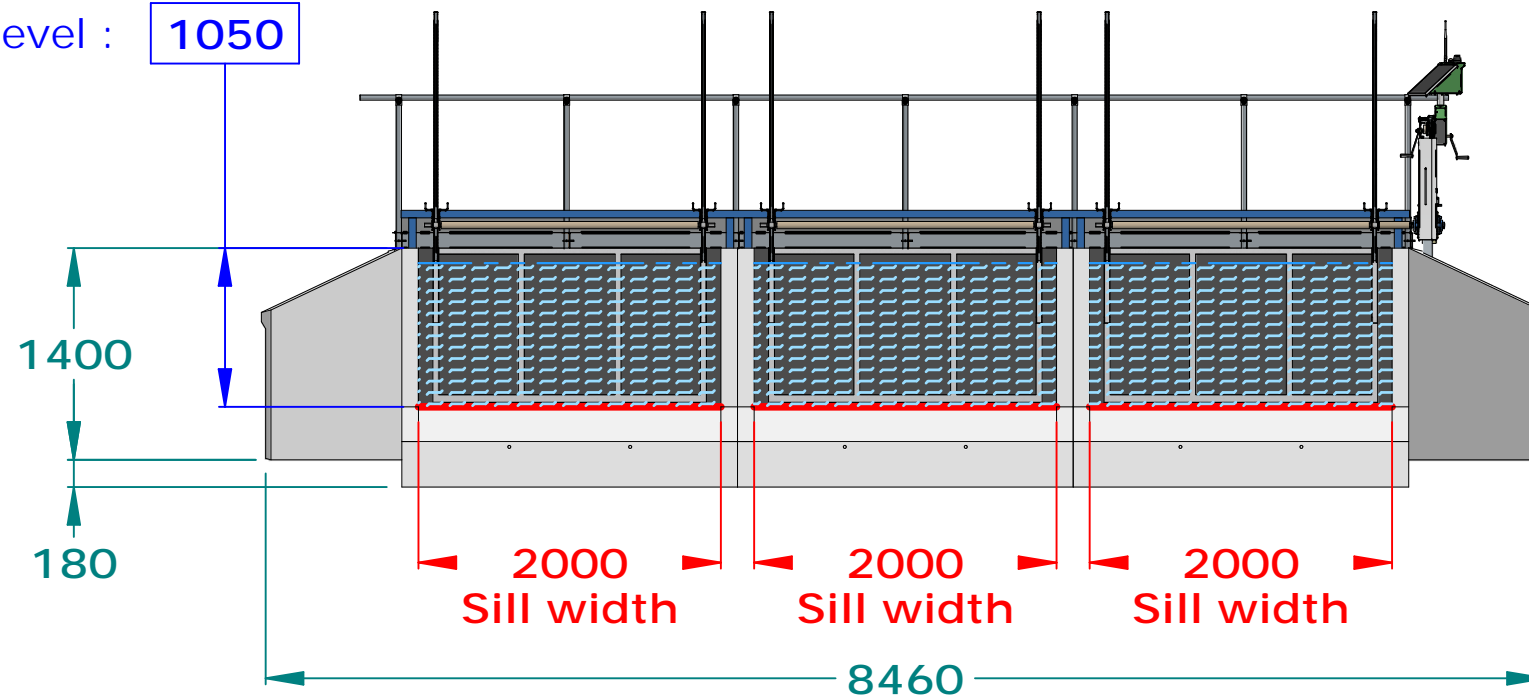

- 3 PBC 2000
- 4 PBC Wings
- 4 PBC 2000 Ratwall
- 1 PBC 2000 Walkway
- PosiDrive
- AutoWinch Seasonal (shown) and AutoWinch Pro ready

- Recommended is 100mm of freeboard on the upstream side of the rubber door.

PBC 2000-1000 - 3 piece - PosiDrive

© Padman Stops. This document is and shall remain the property of Padman Stops. Unauthorised use of this document in any form is prohibited. Patents may apply.

All dimensions in millimetres unless otherwise stated.

info@padmanstops.com.au
tel. 03 5874 5282

